



BILL OF MATERIAL		
ITEM	QTY	DESCRIPTION
1	1	HAMMOND FIBERGLASS ENCLOSURE 36"H x 36"W x 14"D (XXX)
2	1	HAMMOND BACK PLATE 33"H x 33"W (XXX)
3	1	1.5"H X 9"W LAMICOID WITH BLACK SURFACE AND WHITE CORE
4	1	APC SMAT-UPS 750 AND BATTERY (XXX)
5	1	CISCO SWITCH (XXX)
6	1	CISCO POWER SUPPLY (XXX)
7	AS REQ	WEIDMULLER TS35 SLOTTED DIN RAIL (XXX)
8	1	DINSPACE SNAP 12ST-MM FIBER OPTIC PATCH PANEL (XXX)
9	1	6" BRUMALL GROUND BAR (XXX)
10	1	HINGED PANEL MOUNT (XXX)
11	1	24 PORT CAT6 PATCH PANEL (XXX)
12	AS REQ	2" X 4" PANDUIT
13	AS REQ	4" X 4" PANDUIT
14	1	WEIDMULLER DUAL RECEPTACLE OR EQUIVALENT (XXX)

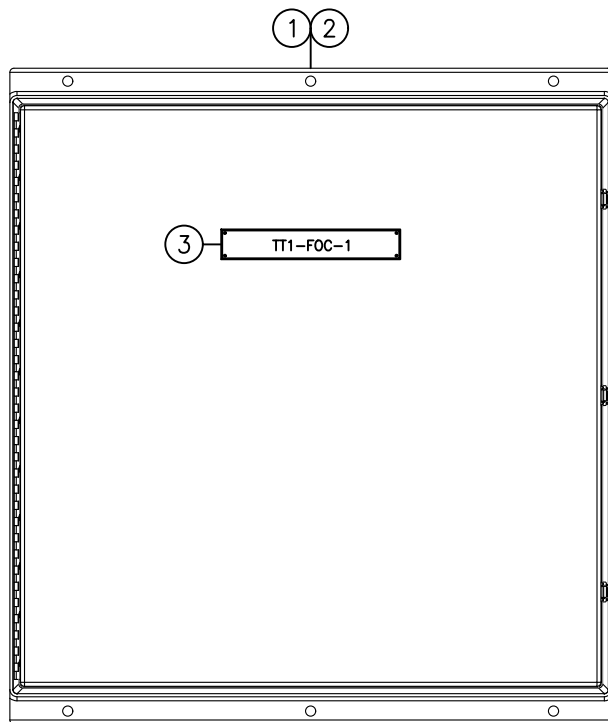

NOTES

1) LAMICOID (ITEMS 14 AND 15) TO BE SECURED TO FRONT OF ENCLOSURE WITH STAINLESS STEEL SCREWS, BEVELED EDGES, AND LETTERING TO MAXIMIZE LAMICOID.

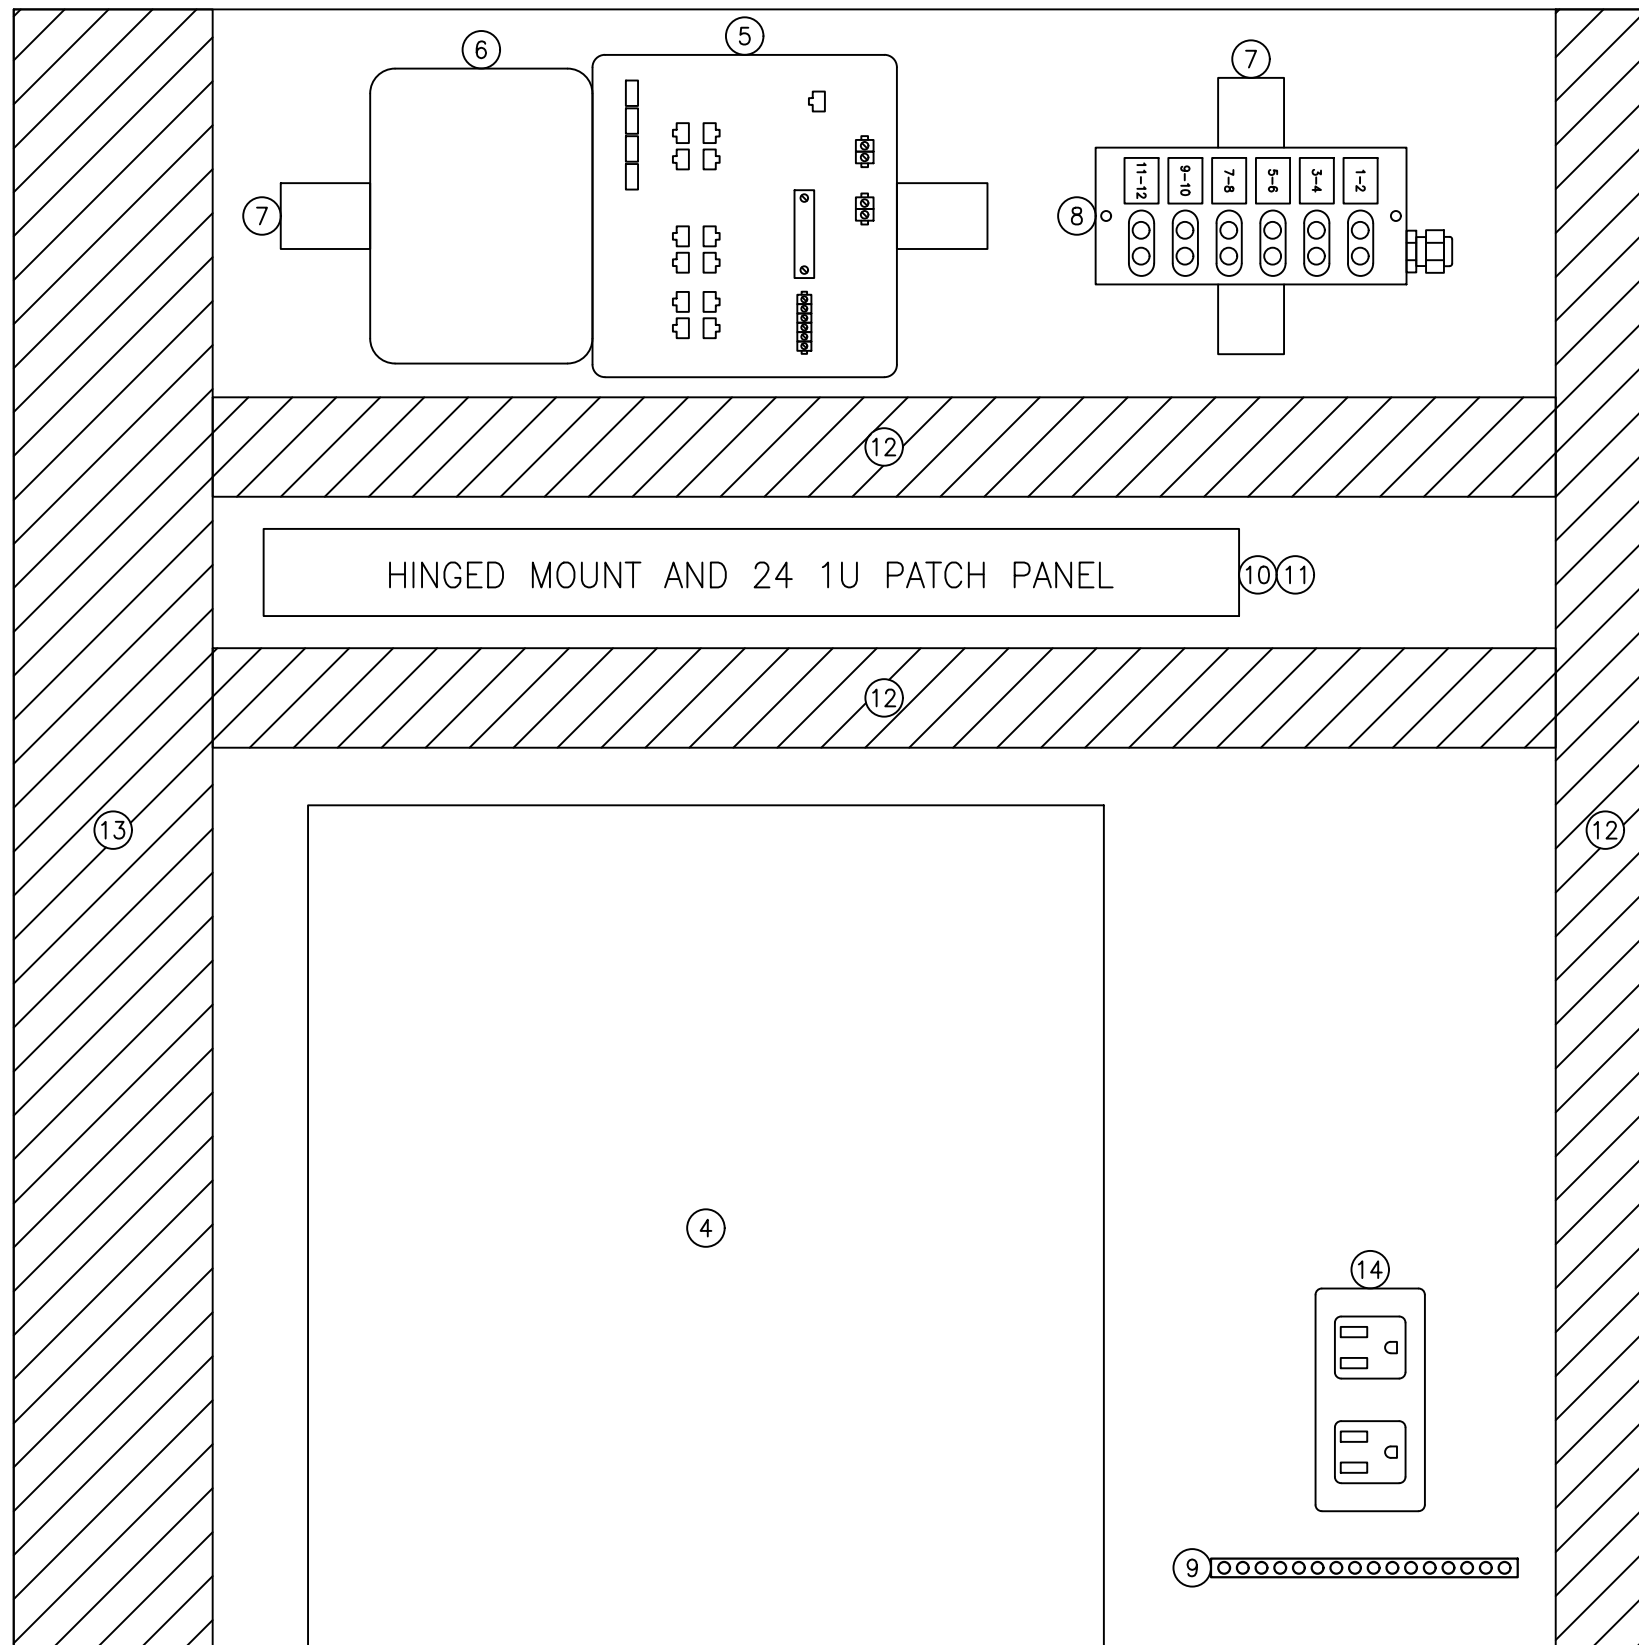

NOTES



6				PROJECT	
5				FOC-1	
4					
3					
2				TITLE	SAMPLE
1	AA	ISSUED FOR REVIEW.	YY/MM/DD		
#	BY	DESCRIPTION	DATE	DRAWN	BB
				CHKD	CC
				CONTRACT #	N/A
				SCALE	NTS
				DWG. #	1 of 1